




CARNAHAN-PROCTOR-CROSS, INC.
CONSULTING ENGINEERS - SURVEYORS - PLANNERS
600 WEST ATLANTIC BOULEVARD, MARGATE, FLORIDA 33063
PHONE: 954-972-3859 FAX: 954-972-4178

APRIL 2001 JSH 991010

ANTHONY GROVES P.U.D.

ANTHONY GROVES PHASE 1

A PORTION OF SECTION 1, TOWNSHIP 44 SOUTH, RANGE 41 EAST,
VILLAGE OF ROYAL PALM BEACH, PALM BEACH COUNTY, FLORIDA

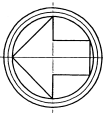

93

42



(SEE SHEET 4)

MATCH LINE

MATCH LINE

MATCH LINE

SHEET 3 OF 13

SCALE: 1" = 40'

TRACT L-1
(WATER MANAGEMENT TRACT)
TO BE MAINTAINED BY THE
VICTORIA GROVE, INC.
HOMEOWNERS ASSOCIATION, INC.

TRACT L-2
(PRIVATE ROAD, U.E. W.E.)

TRACT B-1

TRACT B-2

CARNAHAN-PROCTOR-CROSS, INC.
CONSULTING ENGINEERS • SURVEYORS • PLANNERS
PHONE: 954-972-3559 FAX: 954-972-4178
APRIL 2001

ANTHONY GROVES PHASE I

A PORTION OF SECTION 1, TOWNSHIP 44 SOUTH, RANGE 41 EAST,
VILLAGE OF ROYAL PALM BEACH, PALM BEACH COUNTY, FLORIDA
(SEE SHEET 6)


ANTHONY GROVES P.U.D.

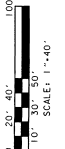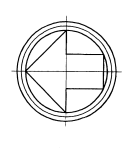


SHEET 5 OF 13

LEGEND:

- SET PERMANENT REFERENCE MARKS AT CORNERS OF LOTS UNLESS OTHERWISE NOTED (P.C.P.)
- ZERO LOT SIDE
- ARC LENGTH
- DELTA (CENTRAL ANGLE)
- LIMITED ACCESS EASEMENT
- LIFT STATION EASEMENT
- LAKE MAINTENANCE EASEMENT
- DISTRICT
- NON-ADJACENT
- PALM BEACH COUNTY RECORDS
- POINT OF BEGINNING
- PLANNED UNIT DEVELOPMENT
- SQUARE FEET
- UTILITY EASEMENT
- CHORD BEARING
- CHORD DISTANCE

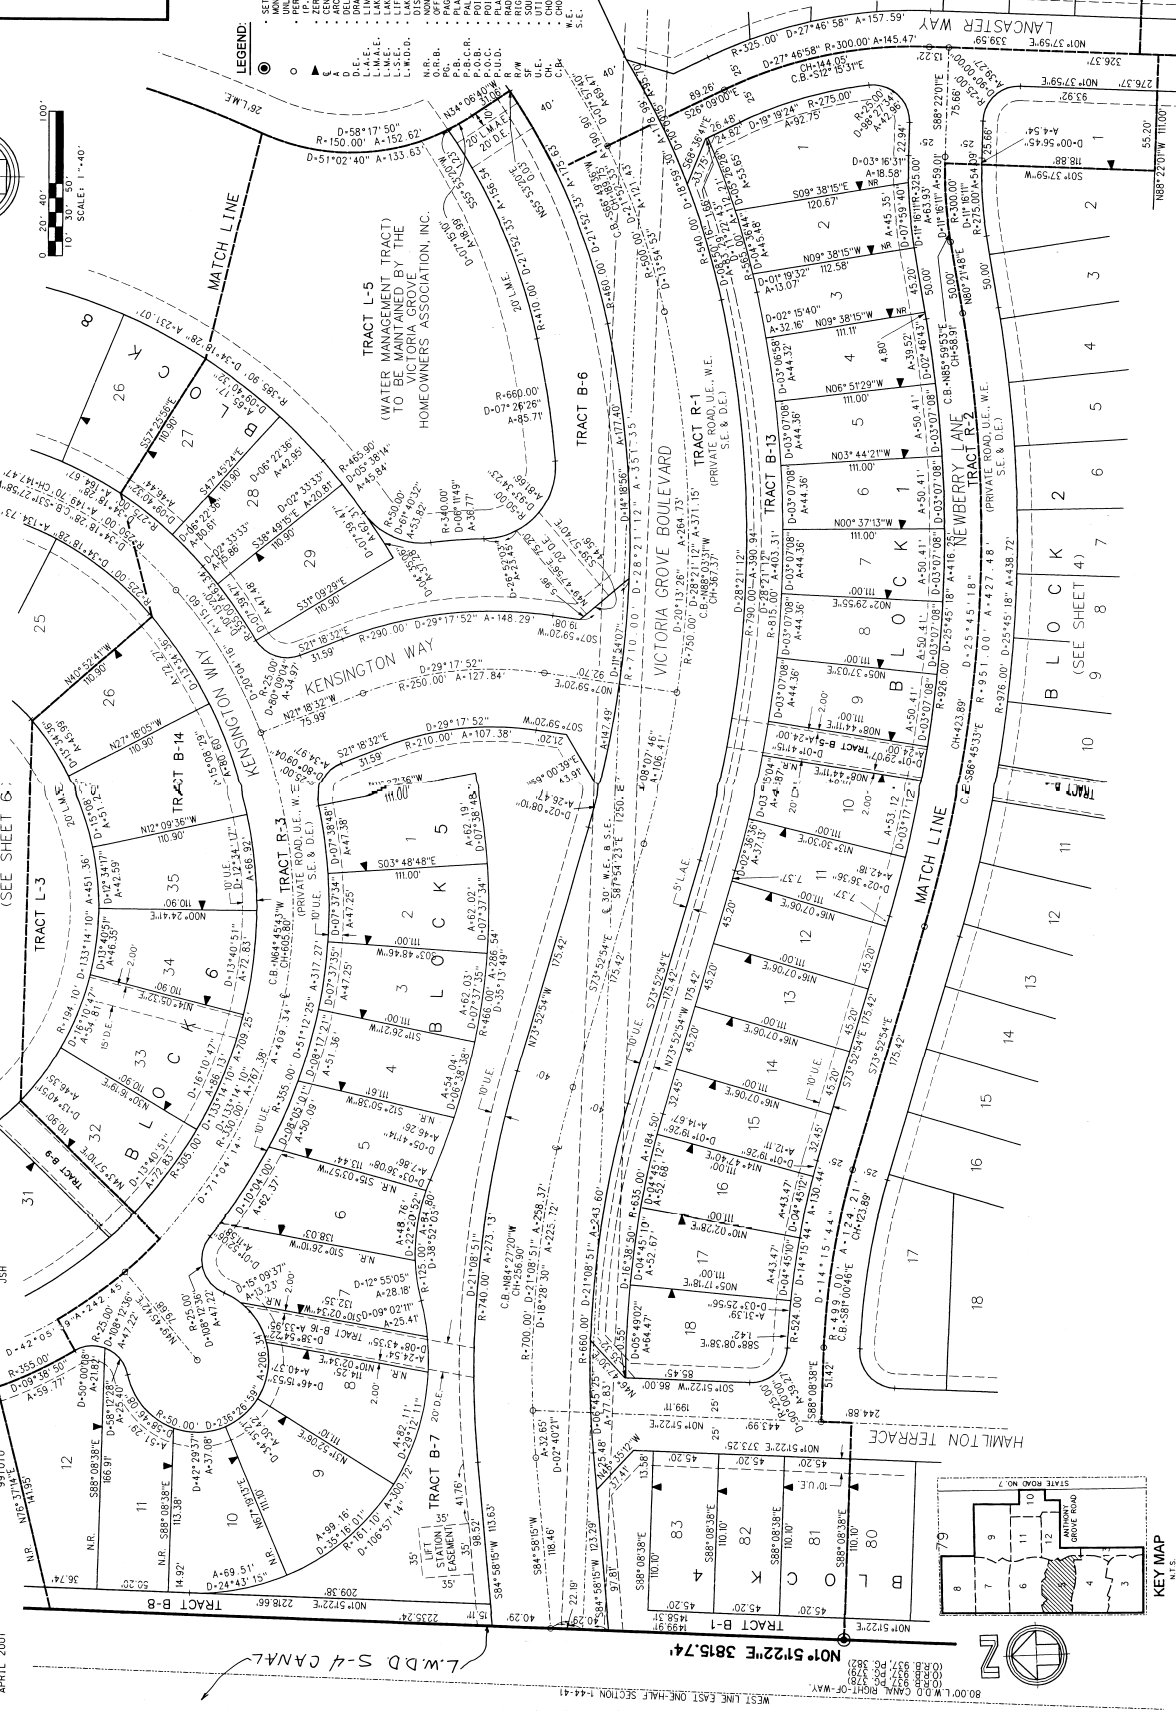

(SEE SHEET 12)

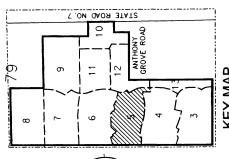

DATE: 11-29-00 BY: J. D. CROSS
DRAWN: 11-29-00 BY: J. D. CROSS
CHECKED: 11-29-00 BY: J. D. CROSS
APPROVED: 11-29-00 BY: J. D. CROSS




CARNAHAN · PROCTOR · CROSS, INC.
CONSULTING ENGINEERS · SURVEYORS · PLANNERS
601 WEST ATLANTIC BOULEVARD, MARGATE, FLORIDA 33063
PHONE: 954-972-3858 FAX: 954-972-4178

APRIL 2001 J5H 991010

ANTHONY GROVES PHASE 1

A PORTION OF SECTION 1, TOWNSHIP 44 SOUTH, RANGE 41 EAST,
VILLAGE OF ROYAL PALM BEACH, PALM BEACH COUNTY, FLORIDA



ANTHONY GROVES P.U.D.

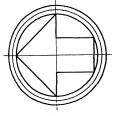

93 46

(SEE SHEET 8)

SCALE: 1"=40'
0 20 40 60 80 100

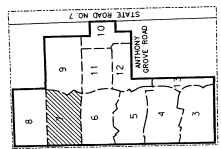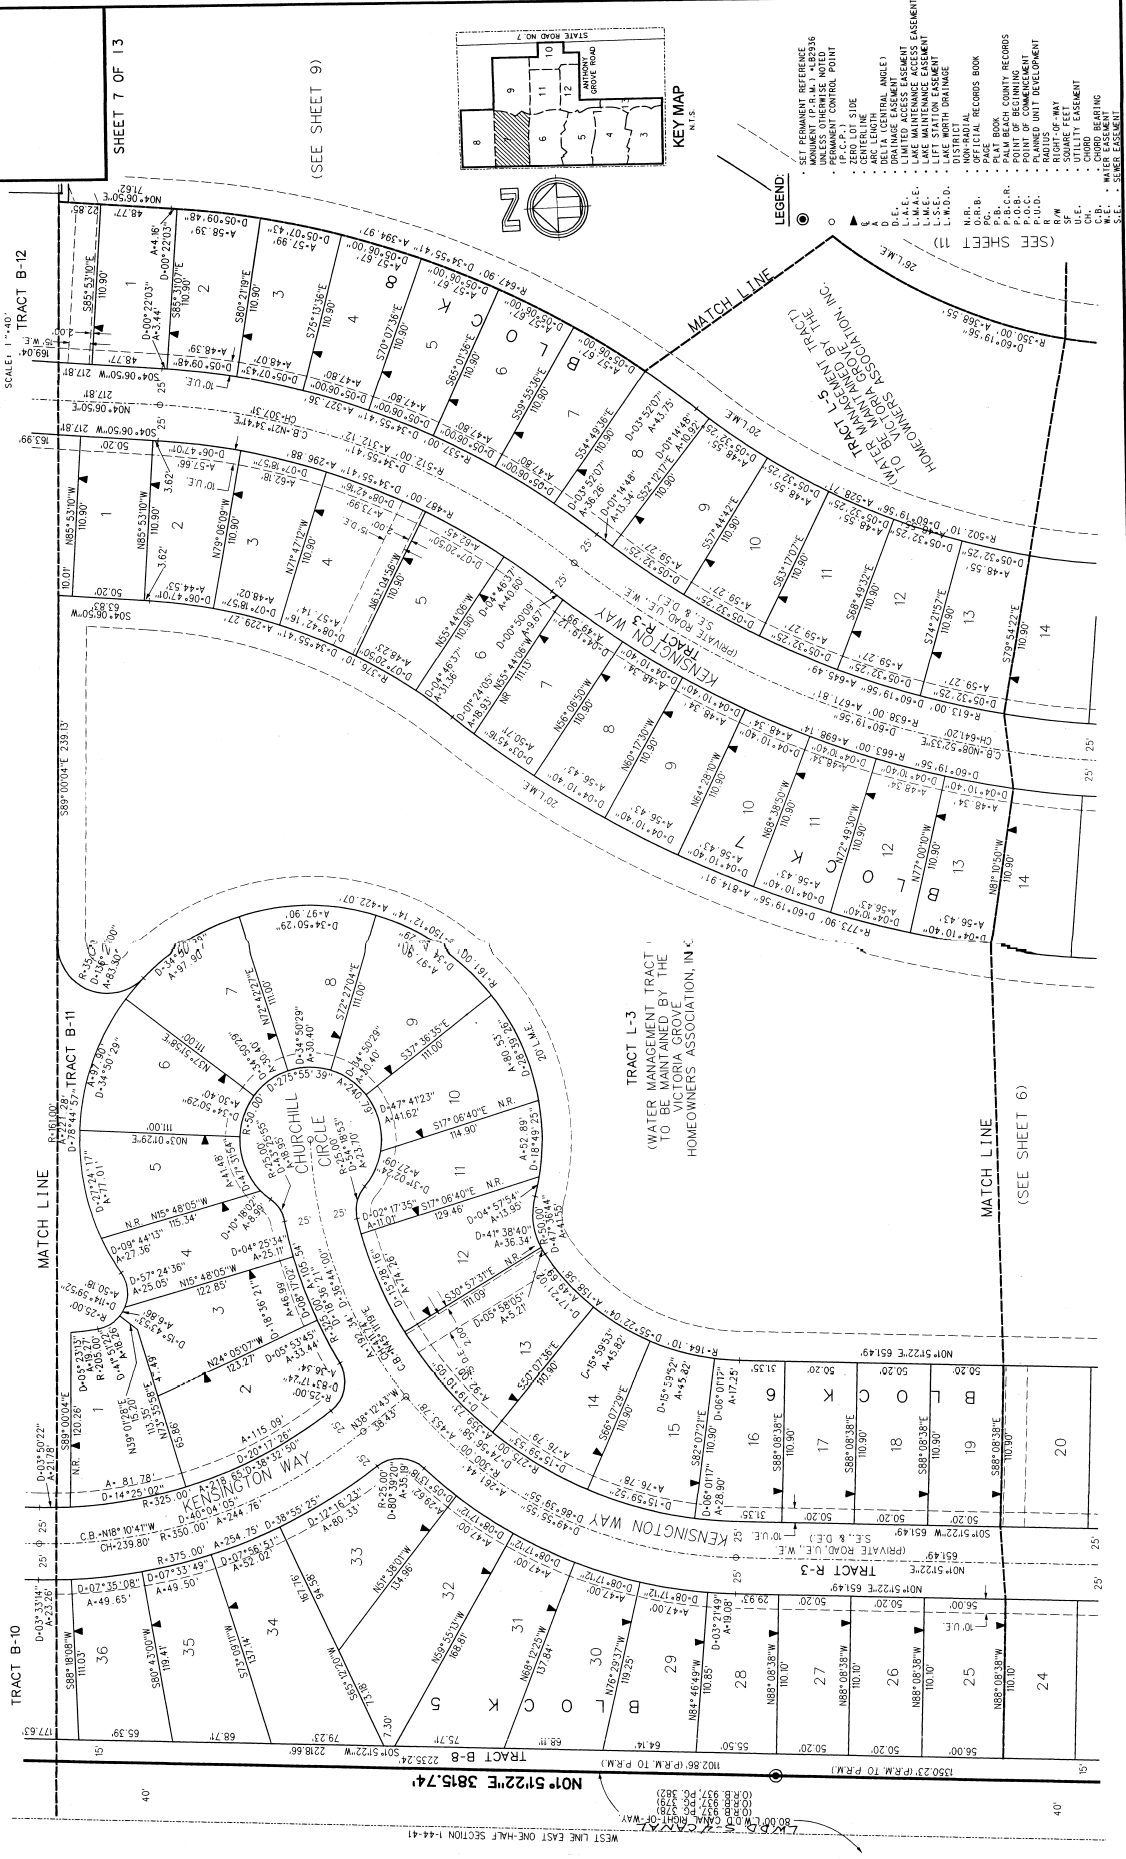

KEY MAP





LEGEND:

- SET PERMANENT REFERENCE POINTS UNLESS OTHERWISE NOTED
- PERMANENT CONTROL POINT
- ZERO LOT SIDE
- CENTER LINE
- BELTA (CENTRAL ANGLE)
- LIMITED ACCESS EASEMENT
- LAKE MAINTENANCE ACCESS EASEMENT
- LAKE NORTH DRAINAGE
- MIN. RADIAL
- OFFICIAL RECORDS BOOK
- PLAT BOOK
- PLAT COUNTY RECORDS
- POINT OF BEGINNING
- POINT OF COMMENCEMENT
- POINT OF UNIT DELINEATION
- RADIUS
- R/W
- BENCH MARK
- UTILITY EASEMENT
- CHD. BEARING
- WATER EASEMENT
- WATER EASEMENT

(SEE SHEET 6)

(SEE SHEET 11)

(SEE SHEET 9)

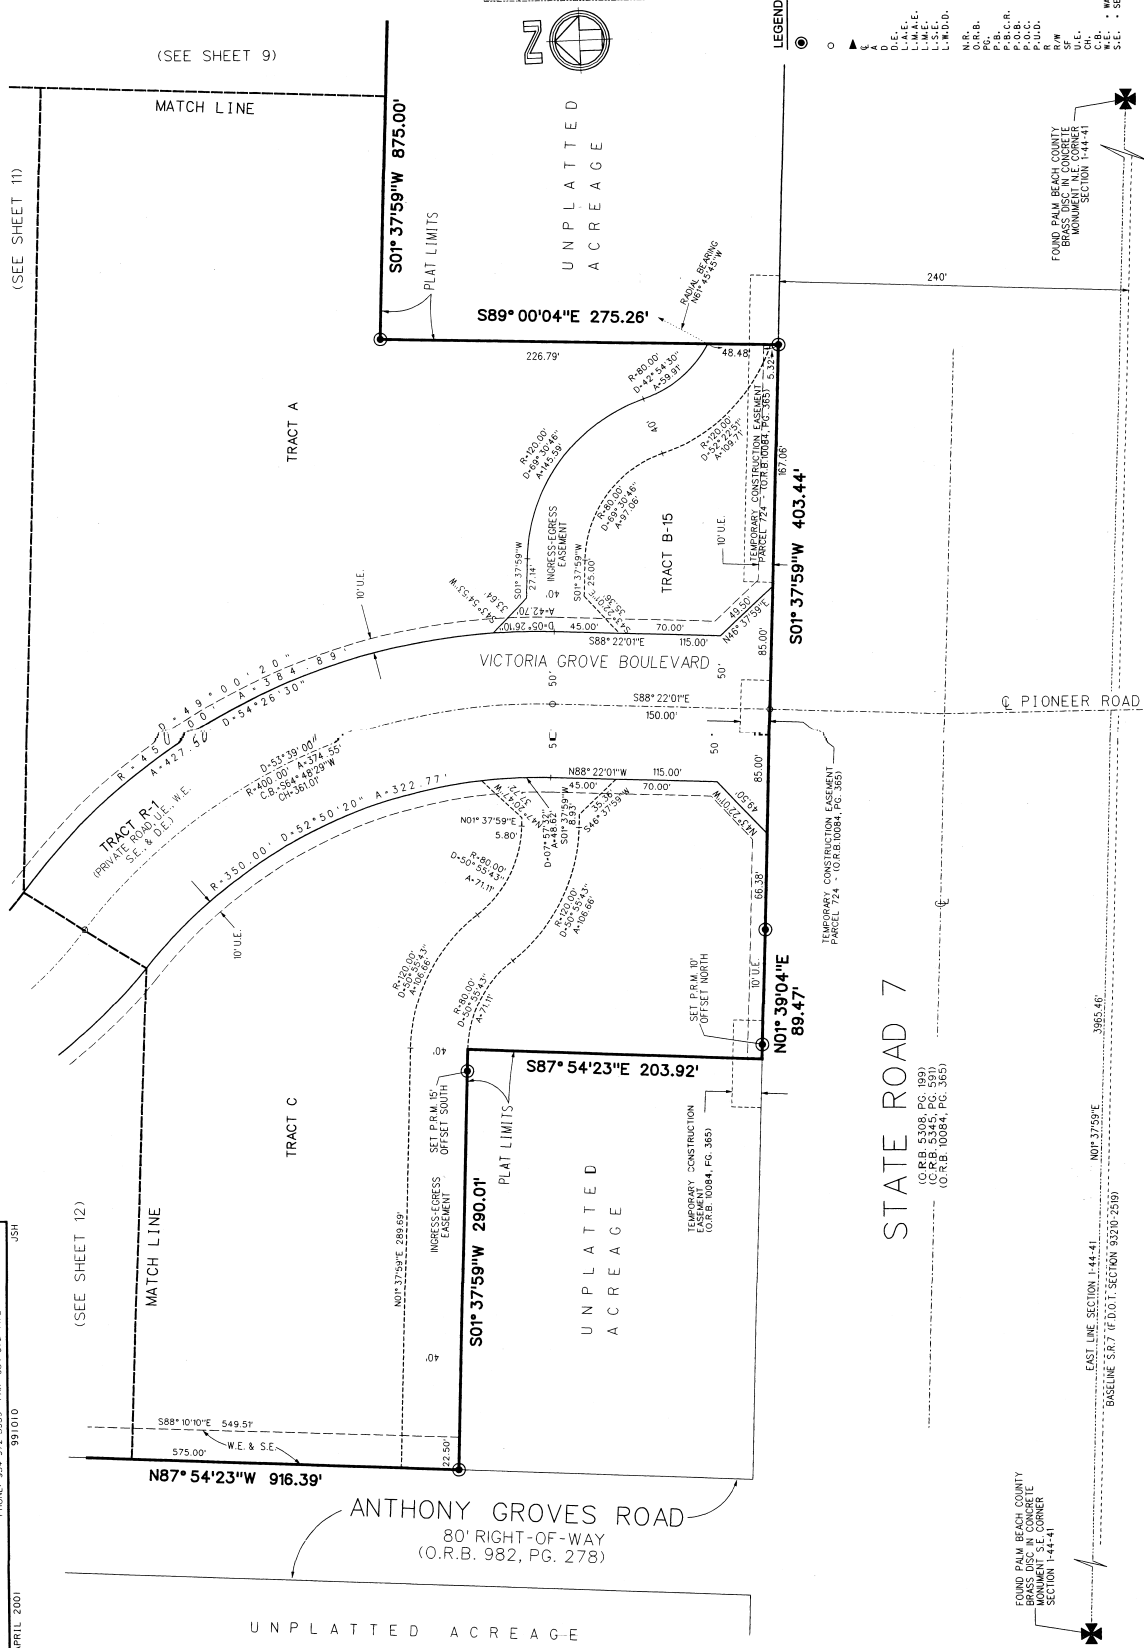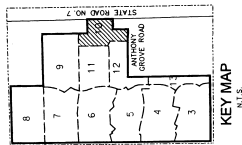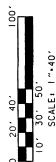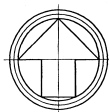


FOUND PALM BEACH COUNTY
BRASS DISC IN CONCRETE
MONUMENT S.E. CORNER
SECTION 1-44-41

EAST LINE SECTION 1-44-41 NO 1° 37'59"E 3965.46'

BASELINE S.R.7 (F.D.O.T. SECTION 93210-2519)

FOUND PALM BEACH COUNTY
BRASS DISC IN CONCRETE
MONUMENT N.E. CORNER

STATE ROAD 7

(O.R.B. 5308, PG. 199)
(O.R.B. 5345, PG. 591)
(O.R.B. 10084, PG. 365)

FILE: r:\991010\cadd\w\10pp10.dgn
DATE: 18-Sep-01 09:58


ANTHONY GROVES P.U.D.
ANTHONY GROVES PHASE I
A PORTION OF SECTION 1, TOWNSHIP 44 SOUTH, RANGE 41 EAST,
VILLAGE OF ROYAL PALM BEACH, PALM BEACH COUNTY, FLORIDA

ANTHONY GROVES P.U.D.

CARNAHAN • PROCTOR • CROSS, INC.
CONSULTING ENGINEERS • SURVEYORS • PLANNERS
601 WEST ATLANTIC BOULEVARD, MARGATE, FLORIDA 33063
PHONE: 954-972-1959 FAX: 954-972-4178

991010 JSH

010101

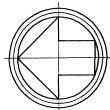

0 20' 40' 100'


10' 30' 50'

SCALE: 1"=40'

(SEE SHEET 9)

MATCH LINE

SHEET 11 OF 13

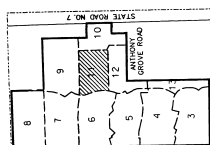

KEY MAP
N.T.S.

(SEE SHEET 10)

LEGEND:

- [illegible]

(SEE SHEET 6)

SEE SHEET 12)

MATCH LINE

MATCH LINE

TRACT
A

311









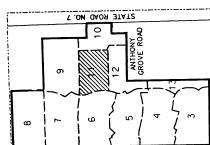

















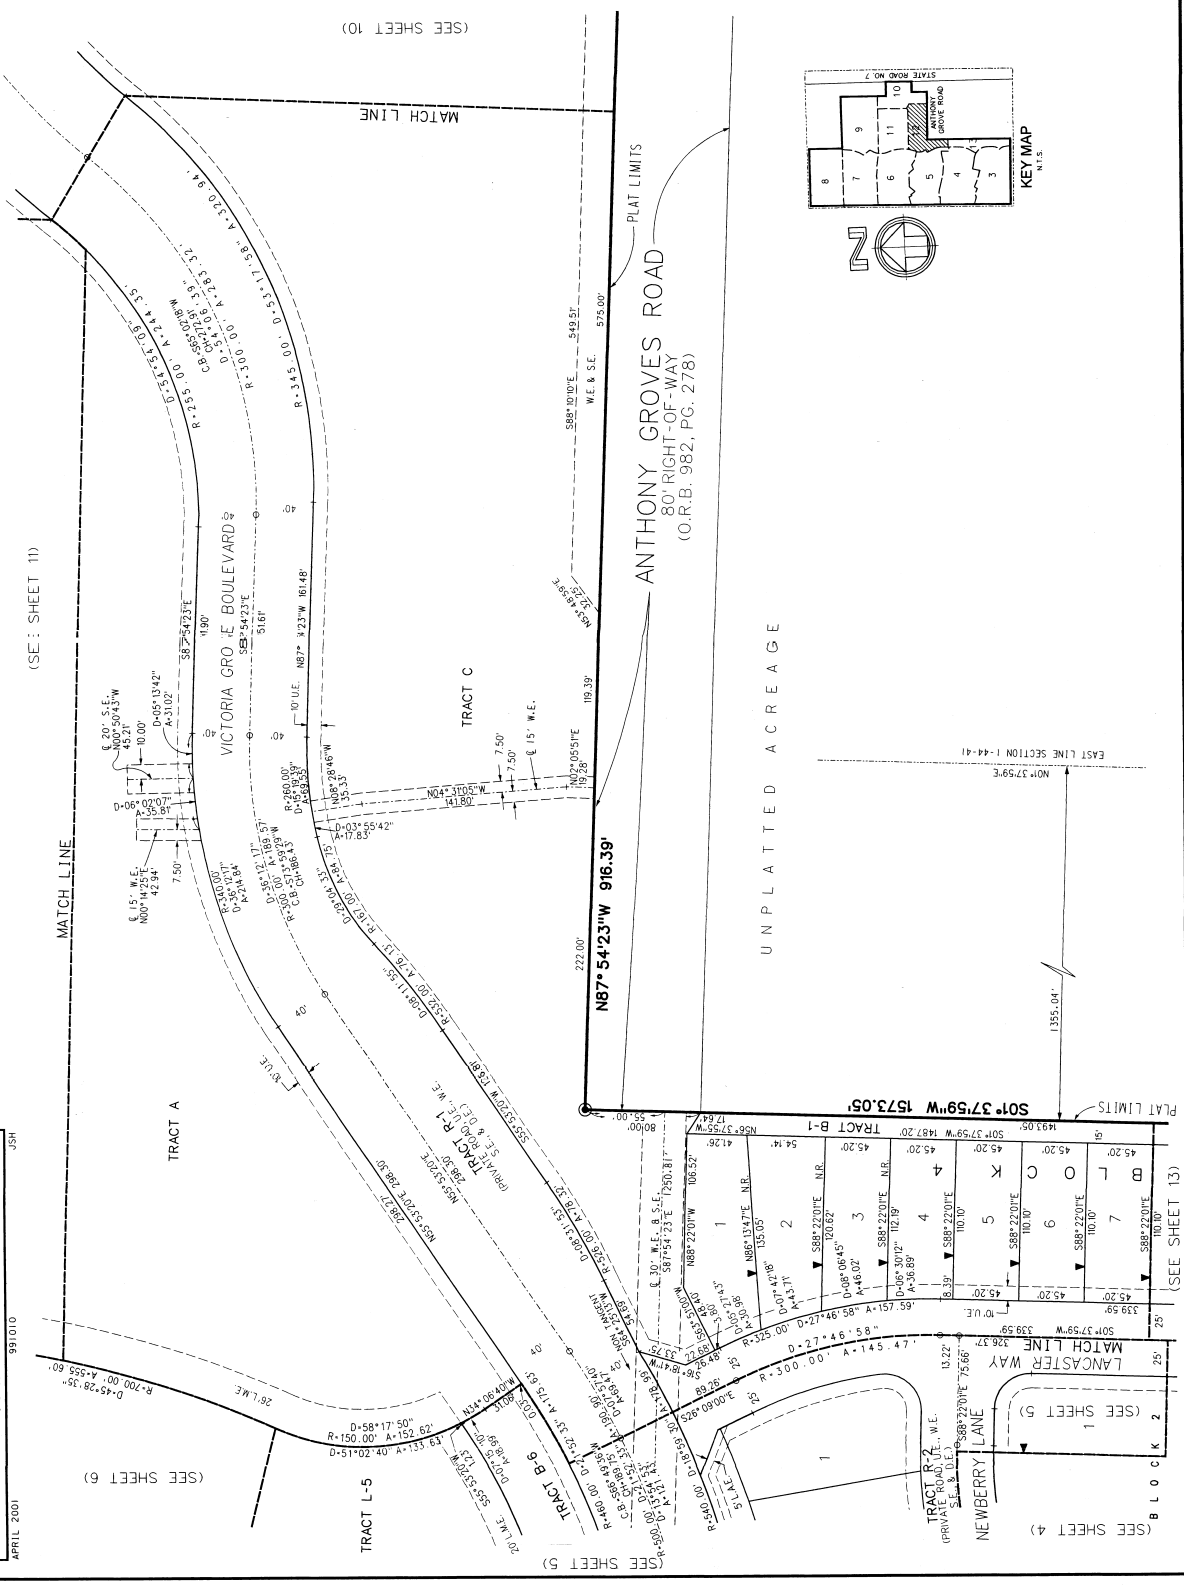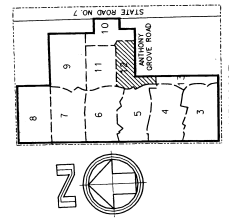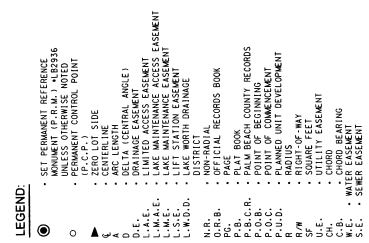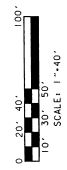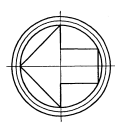



CARNAHAN-PROCTOR-CROSS, INC.
CONSULTING ENGINEERS - SURVEYORS - PLANNERS
801 WEST ATLANTIC BOULEVARD, MARGATE, FLORIDA 33063
PHONE: 954-972-3859 FAX: 954-972-4178

APRIL 2001

991010

JSH

ANTHONY GROVES P.U.D.


ANTHONY GROVES PHASE 1

A PORTION OF SECTION 1, TOWNSHIP 44 SOUTH, RANGE 41 EAST,
VILLAGE OF ROYAL PALM BEACH, PALM BEACH COUNTY, FLORIDA



93 52

LEGEND:


- SET PERMANENT REFERENCE MONUMENT (PERMANENT MONUMENTS NOTED)
- PERMANENT CONTROL POINT
- CENTERLINE
- ZERO LOT SIDE
- DELTA (CENTRAL ANGLE)
- D.E. (DRAINAGE EASEMENT)
- L.M.A.E. (LAKE MAINTENANCE ACCESS EASEMENT)
- L.W.D. (LAKE WORTH DRAINAGE)
- L.W.D.D. (LAKE WORTH DRAINAGE)
- N.R. (NON-RADIAL)
- O.R.B. (OFFICIAL RECORDS BOOK)
- P.B. (PALM BEACH COUNTY RECORDS BOOK)
- P.B.C.R. (PALM BEACH COUNTY RECORDS)
- P.O.C. (POINT OF COMMENCEMENT)
- P.O.D. (POINT OF DISCONTINUITY)
- P.U.D. (PLANNED UNIT DEVELOPMENT)
- R.W. (RIGHT-OF-WAY)
- U.E. (UTILITY EASEMENT)
- CH. (CHORD BEARING)
- W.E. (WATER EASEMENT)
- S.E. (SEWER EASEMENT)

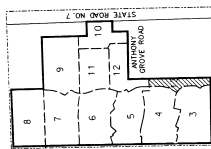

KEY MAP

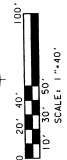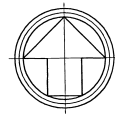

SHEET 13 OF 13

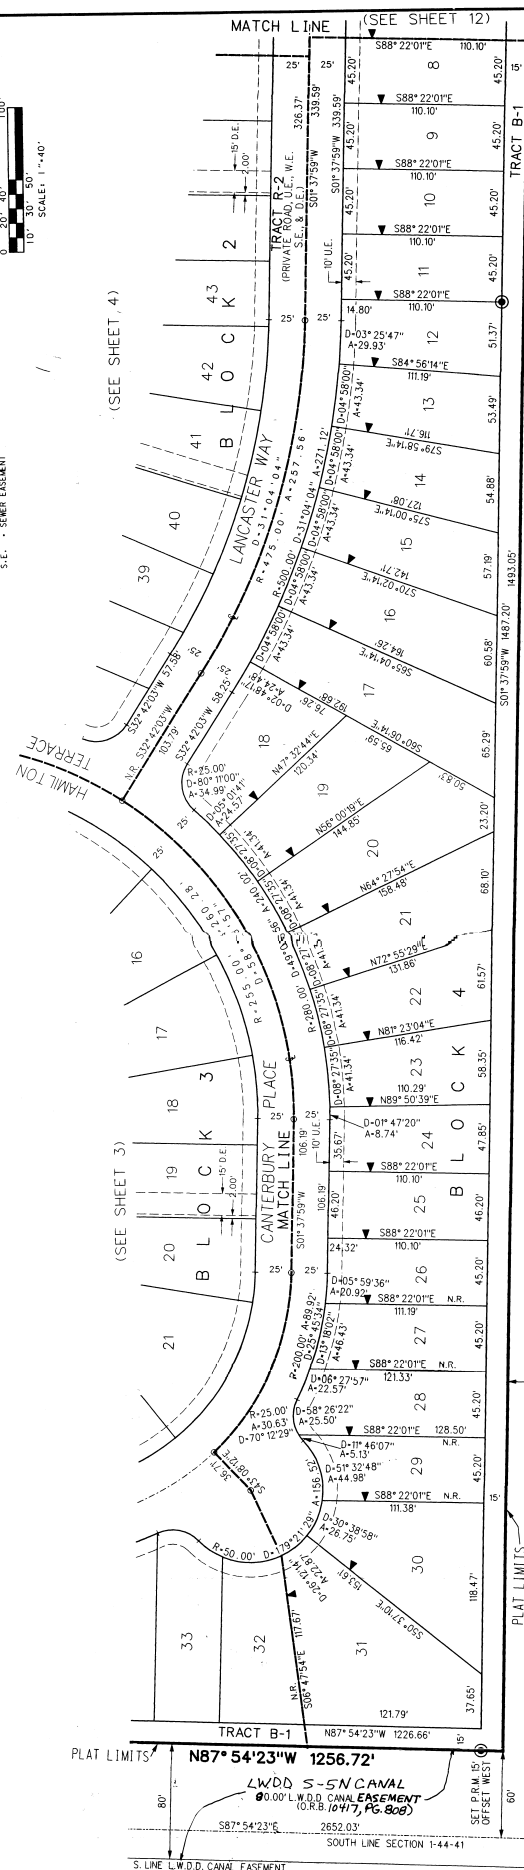

S01° 37'59"W 1573.05'

UNPLATTED ACREAGE

EAST LINE SECTION 1-44-41

FOUND PALM BEACH COUNTY
PLANNED UNIT DEVELOPMENT
MONUMENT S.E. CORNER
SECTION 1-44-41

FILE: F:\991010\010003\01\00013.dgn
DATE: 18-SEP-01 09:59